



355 Wareham Street aka Rte 28

Unit 10

Middleborough, MA



HARTEL COMMERCIAL REAL ESTATE
Falmouth ~ Quincy

TIP'S HANDMADE BERINGER
WOODS
\$199 \$18.99



PROPERTY DETAILS

- * LESS THAN 1 MILE FROM RTE 495 -
BETWEEN EXITS 8 & 12 FKA EXITS 3 & 4
- * THREE INDUSTRIAL BUILDINGS
- * **ONE 1,680± SF BAY - OFFICE - COMMON BATH**
- * TWO 14 X 14 OVERHEAD DOORS -DRIVE THRU
- * 2 PARKING SPACES INCLUDED IN EACH UNIT
- * Propane Heaters for Units
- * Units Have Floor Draining tied into
Tight Tanks
- * **ONE 1,680± SF UNIT**
AVAILABLE FOR LEASE
- * 2.37± ACRE SITE
- * ZONED GU & SMALL REAR PORTION IN RR
WRPD-WATER RESOURCE PROTECTION
- * AREA OF COMPLIMENTARY INDUSTRIAL USES

FOR LEASE: \$2,000/Mo

Only 1 Available Unit

Unit 10 - 1,680± SF

Available Now





HARTEL COMMERCIAL REAL ESTATE

Strategic Real Estate Services



Satellite



HARTEL COMMERCIAL REAL ESTATE


230 Jones Road
Suite 6
Falmouth MA 02540

40 Willard Street
Suite 207
Quincy MA 02169

Greg Hartel
617-256-3169
Greg@HartelRealty.com

Jody Shaw
508-566-3556
Jody@HartelRealty.com

Main Office
508-444-0172
www.HartelRealty.com

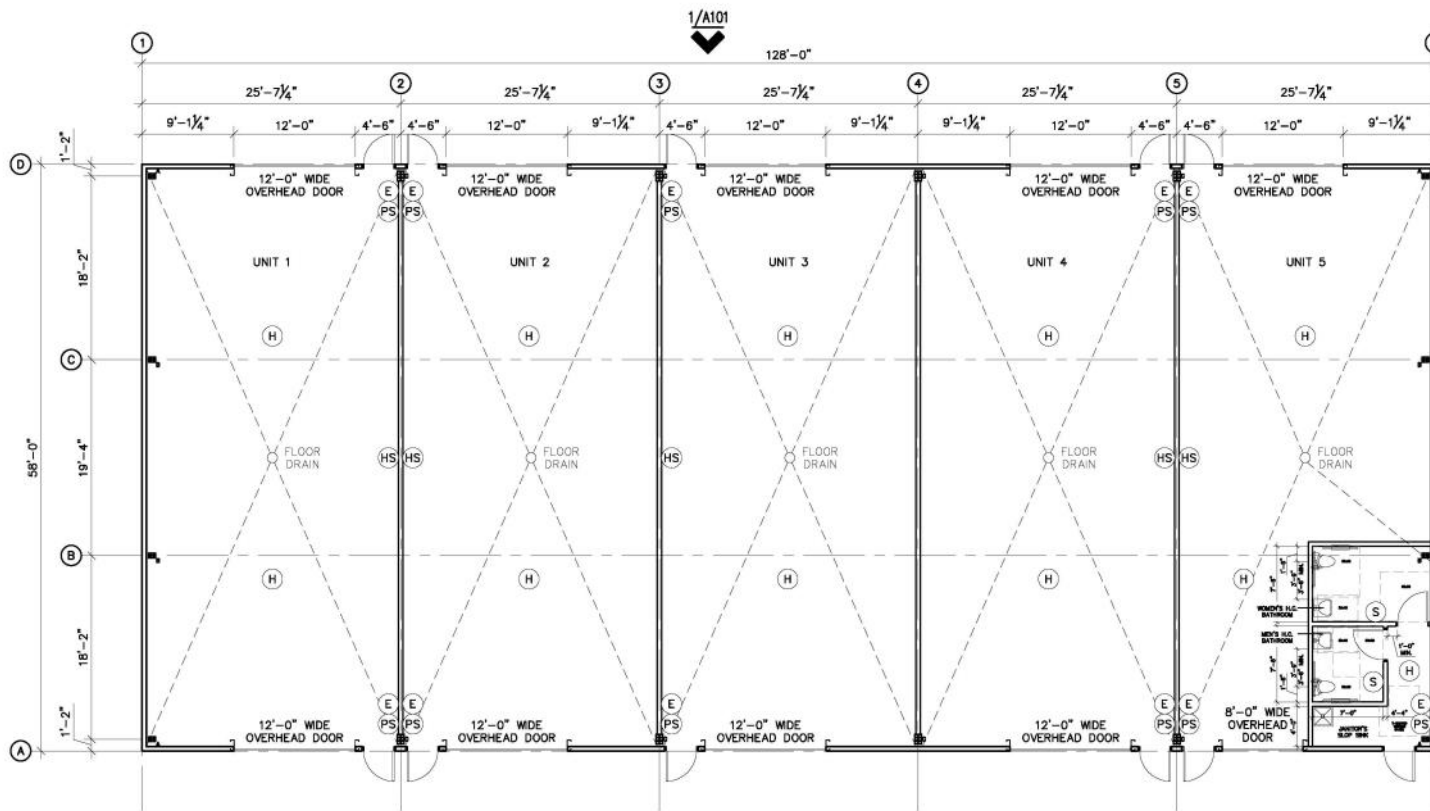

FIRE ALARM LEGEND:	
(HS)	HORN STROBE
(S)	STROBE
(E)	EMERGENCY LIGHT
(PS)	PULL STATION
(H)	HEAT SENSOR

TYP. CONSTRUCTION FOR ALL WALLS.

- 2x6 STUDS FILLED WITH BATT INSULATION
- BOTTOM PLATE P.T.
- 5/8" FIRECODE CORE 1-LAYER EACH SIDE, TYP.

PER TABLE 1004.1.2 MAXIMUM FLOOR AREA ALLOWANCES PER OCCUPANT. WAREHOUSE IS EQUAL TO 500 GROSS. 7500 FT.² DIVIDED BY 500 FT.² / PERSON = 15 PEOPLE.

PER 248 CMR TABLE 1: MINIMUM FACILITIES FOR BUILDING OCCUPANCY. PER REQUIREMENTS FOR EMPLOYEE NON-INDUSTRIAL, WE NEED TO PROVIDE ONE TOILET + LAVATORY FOR MEN AND ONE TOILET + LAVATORY FOR WOMEN AS WELL AS ONE SERVICE SINK.

1 SCALE: 1/8"=1'-0"

Floorplan - Rear Building



HARTEL COMMERCIAL REAL ESTATE

Strategic Real Estate Services



Zoning



HARTEL COMMERCIAL REAL ESTATE

230 Jones Road
Suite 6
Falmouth MA 02540

40 Willard Street
Suite 207
Quincy MA 02169

Greg Hartel
617-256-3169
Greg@HartelRealty.com

Jody Shaw
508-566-3556
Jody@HartelRealty.com

Main Office
508-444-0172
www.HartelRealty.com



HARTEL COMMERCIAL REAL ESTATE

Strategic Real Estate Services





HARTEL COMMERCIAL REAL ESTATE

Strategic Real Estate Services

