



HARTEL COMMERCIAL

Strategic Real Estate Services

FOR LEASE - \$2,400/MONTH
1,300 +/- SF Office/Medical, Suite 301
40 Willard Street, Quincy, MA



- Quincy/Milton Line
- Right off Southeast Expressway
- Maximum Visibility, Signage
- Perfect for Office or Medical Office

HARTEL COMMERCIAL REAL ESTATE
230 Jones Road, Unit 6, Falmouth, MA 02540
Main: (508) 444-0172 ♦ Cell: (617) 256-3169 ♦ Fax: (508) 548-2995
email: Greg@HartelRealty.com – Gretchen@HartelRealty.com
www.HartelRealty.com



HARTEL COMMERCIAL

Strategic Real Estate Services

Executive Summary

Property Address: 40 Willard Street, Quincy, MA

Unit # 301

Property type: Office/Medical

Rent: \$2,400/Month

Lease Type: Modified Gross

Date Available: Now

Unit Size: 1,300 +/- SF



HARTEL COMMERCIAL

Strategic Real Estate Services

Detailed Summary

| | |
|-------------------------------------|-----------------------|
| Total Room Count in Suite | 6 |
| Private or Common Bathrooms | Private |
| Floor Levels | 3 rd Floor |
| Parking for Unit | Two-Level Paved Lot |
| Town Sewer or Private Septic | Town Sewer |
| Town Water or Well | Town Water |
| Heating Type | Electric |



HARTEL COMMERCIAL

Strategic Real Estate Services

Property Description

General Area Overview:

Quincy is located just seven miles south of downtown Boston, convenient by car or public transportation. This historic city, birthplace to two U.S. Presidents, offers abundant culture, notable landmarks and an appealing mixture of tradition and current society. With 27 miles of coastline, nearly a dozen beaches and a thriving city center, it is logical that Quincy was recently named by BusinessWeek magazine the best town in the state to live and work.

Neighborhood Description:

40 Willard Street is located right off the Southeast Expressway, at exit #9 and offers two levels of parking, for a total of 66 spaces. Short distance to public transportation (bus line). Prominent signage at the front of the building and floor directory at the entrances. Elevator and two staircases convenient to each suite. Professional tenants; attorneys, insurance, engineers.

Unit Details:

Unit 301 was formerly occupied by office group and featured five rooms and a larger office. Waiting room, windowed reception area and currently configurable. One room features a sink and there is a private bath and a storage closet, perfect for an office or medical practice. Spacious and utilitarian.



HARTEL COMMERCIAL

Strategic Real Estate Services

Aerial Map



HARTEL COMMERCIAL

230 Jones Road, Unit 6, Falmouth, MA 02540

Main: (508) 444-0172 ♦ Cell: (617) 256-3169 ♦ Fax: (508) 548-2995


email: Greg@HartelRealty.com

www.HartelRealty.com



HARTEL COMMERCIAL

Strategic Real Estate Services

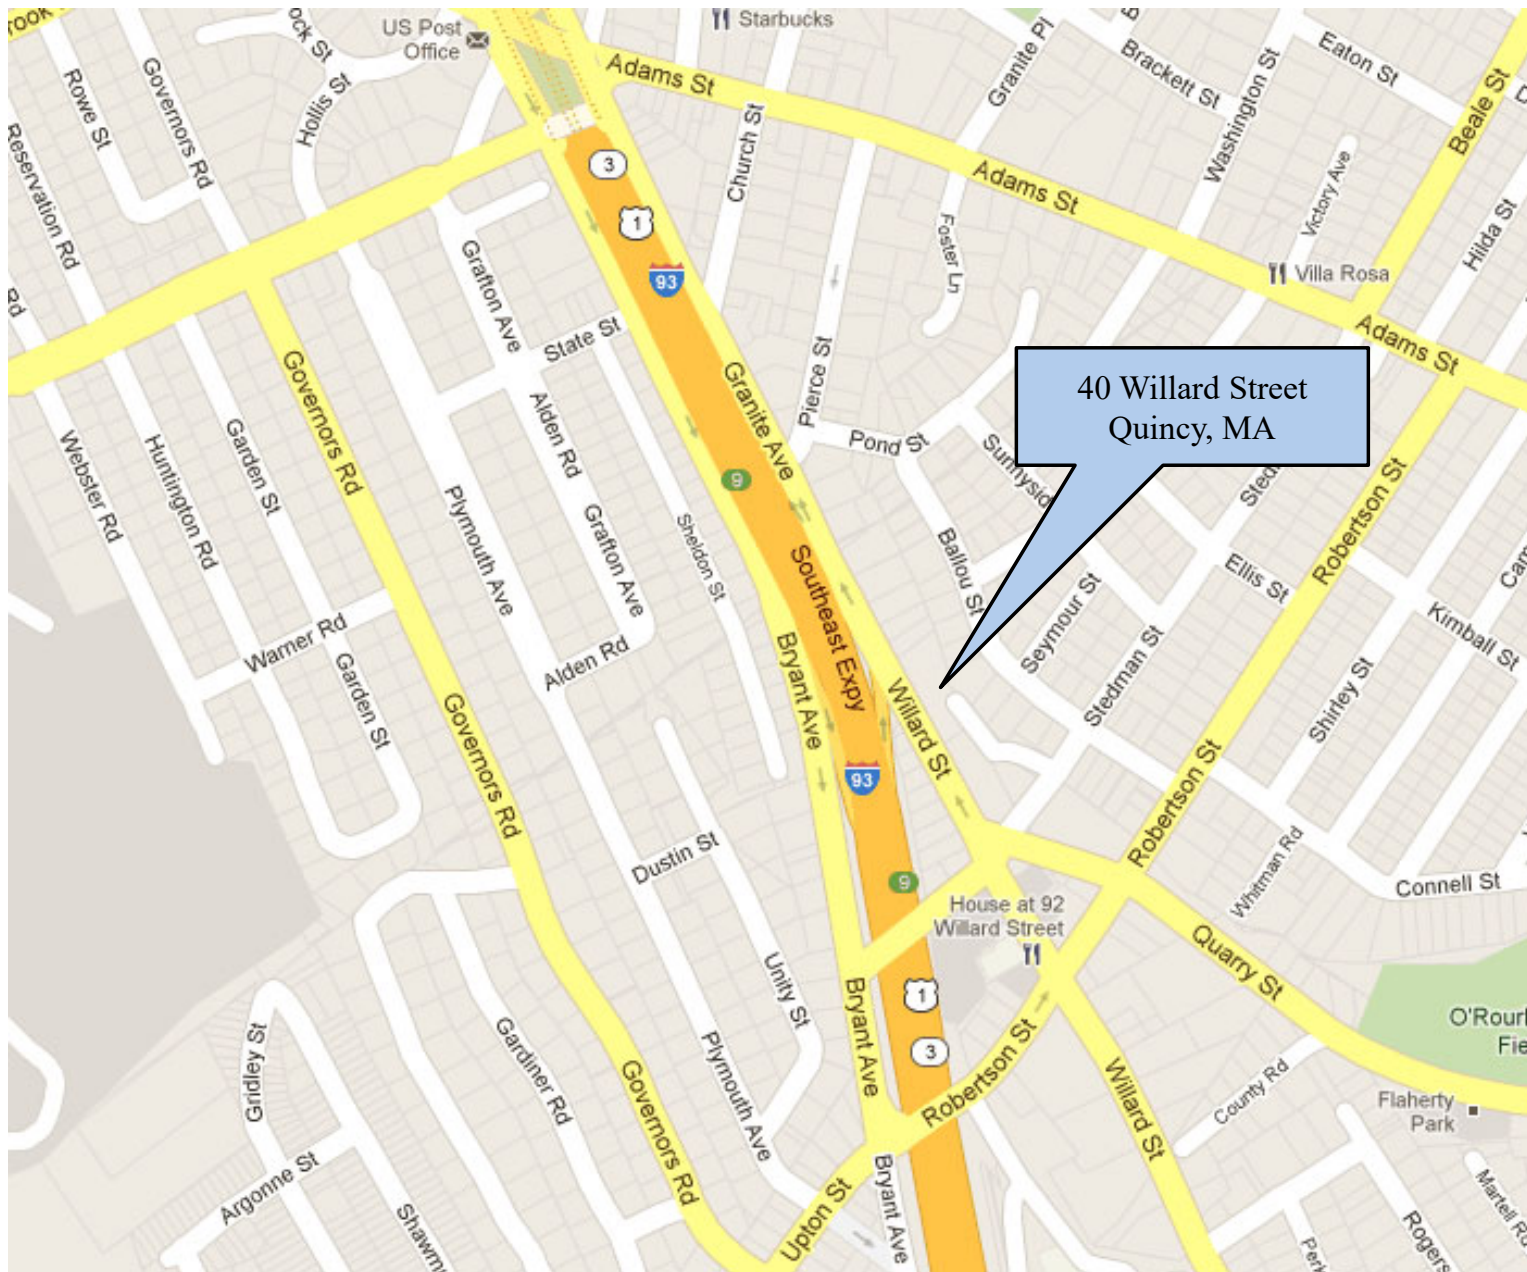

HARTEL COMMERCIAL

230 Jones Road, Unit 6, Falmouth, MA 02540

Main: (508) 444-0172 ♦ Cell: (617) 256-3169 ♦ Fax: (508) 548-2995

email: Greg@HartelRealty.com

www.HartelRealty.com



HARTEL COMMERCIAL

Strategic Real Estate Services



HARTEL COMMERCIAL
230 Jones Road, Unit 6, Falmouth, MA 02540
Main: (508) 444-0172 ♦ Cell: (617) 256-3169 ♦ Fax: (508) 548-2995
email: Greg@HartelRealty.com
www.HartelRealty.com



HARTEL COMMERCIAL

Strategic Real Estate Services




HARTEL COMMERCIAL
230 Jones Road, Unit 6, Falmouth, MA 02540
Main: (508) 444-0172 ♦ Cell: (617) 256-3169 ♦ Fax: (508) 548-2995
email: Greg@HartelRealty.com
www.HartelRealty.com



HARTEL COMMERCIAL

Strategic Real Estate Services

Floor Plan

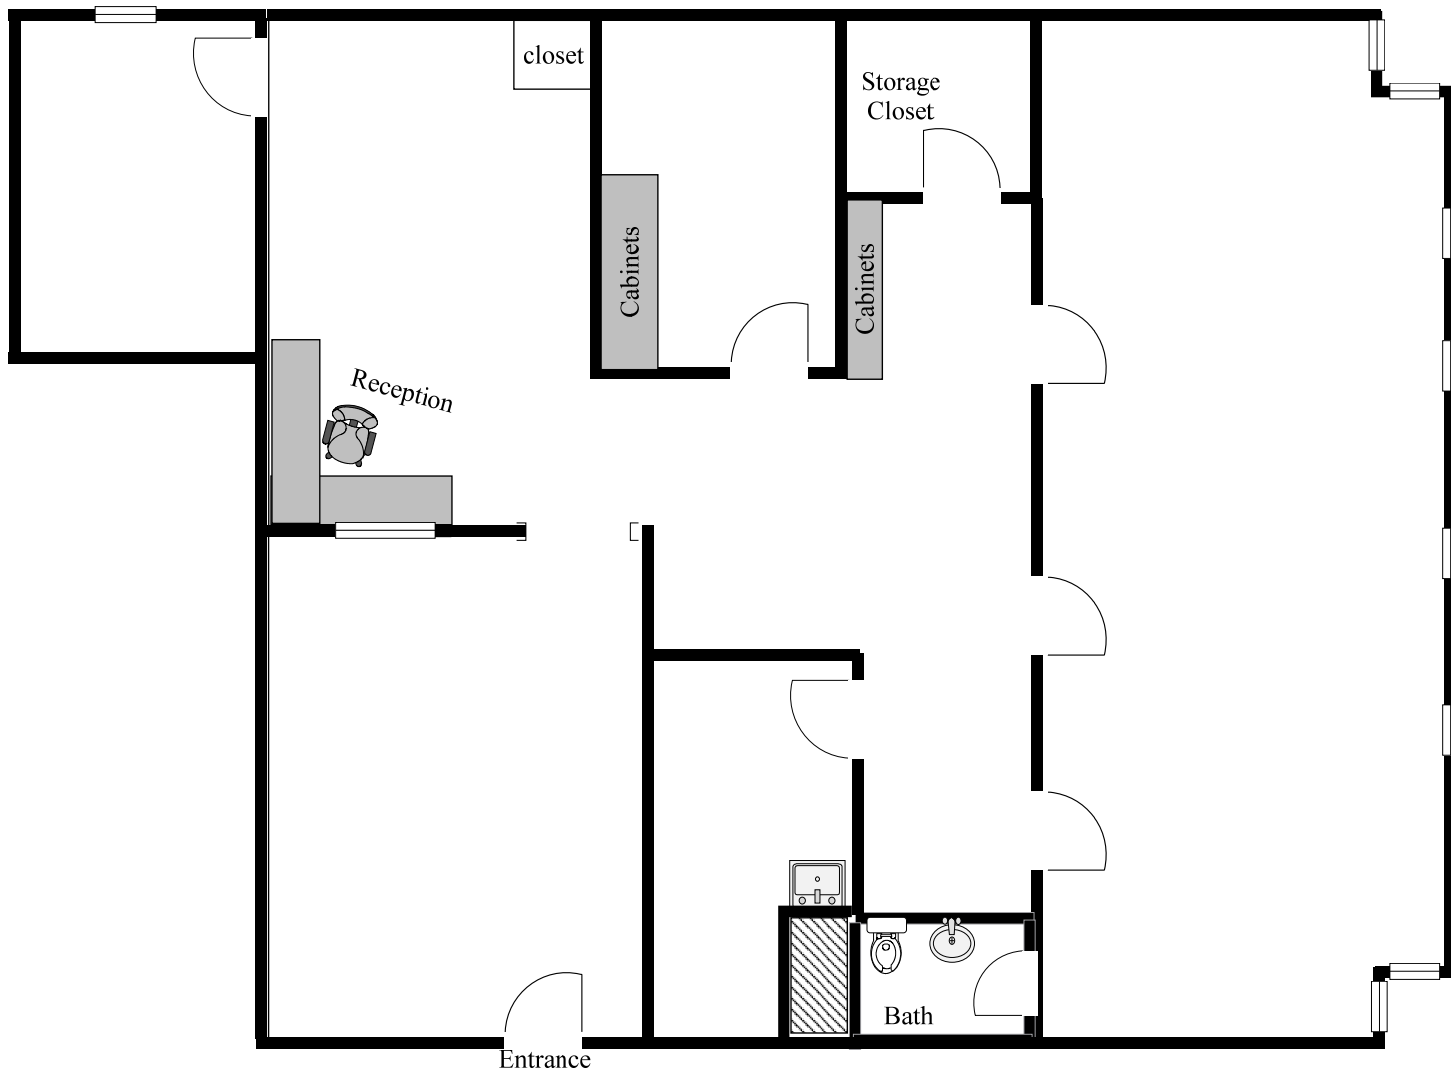

Please note that measurements are approximate and provided for informational purposes only. Drawings are not to scale